


PERSPECTIVE 1 - FRONT

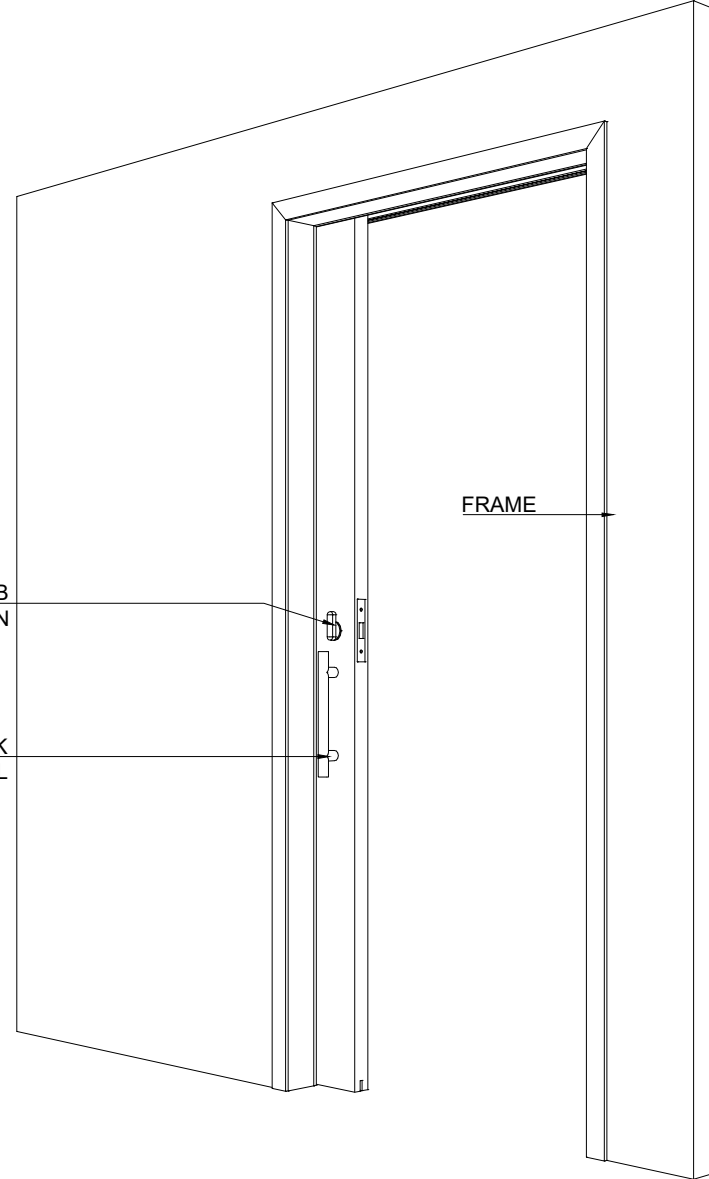

PERSPECTIVE 2 - BACK


PROJECT:  
**SERENITY SLIDING DOOR**

DESCRIPTION:  
**PERSPECTIVE VIEWS**

DATE:  
**03-19**

SCALE:  
**NOT SCALE**


SHEET:  
**01**

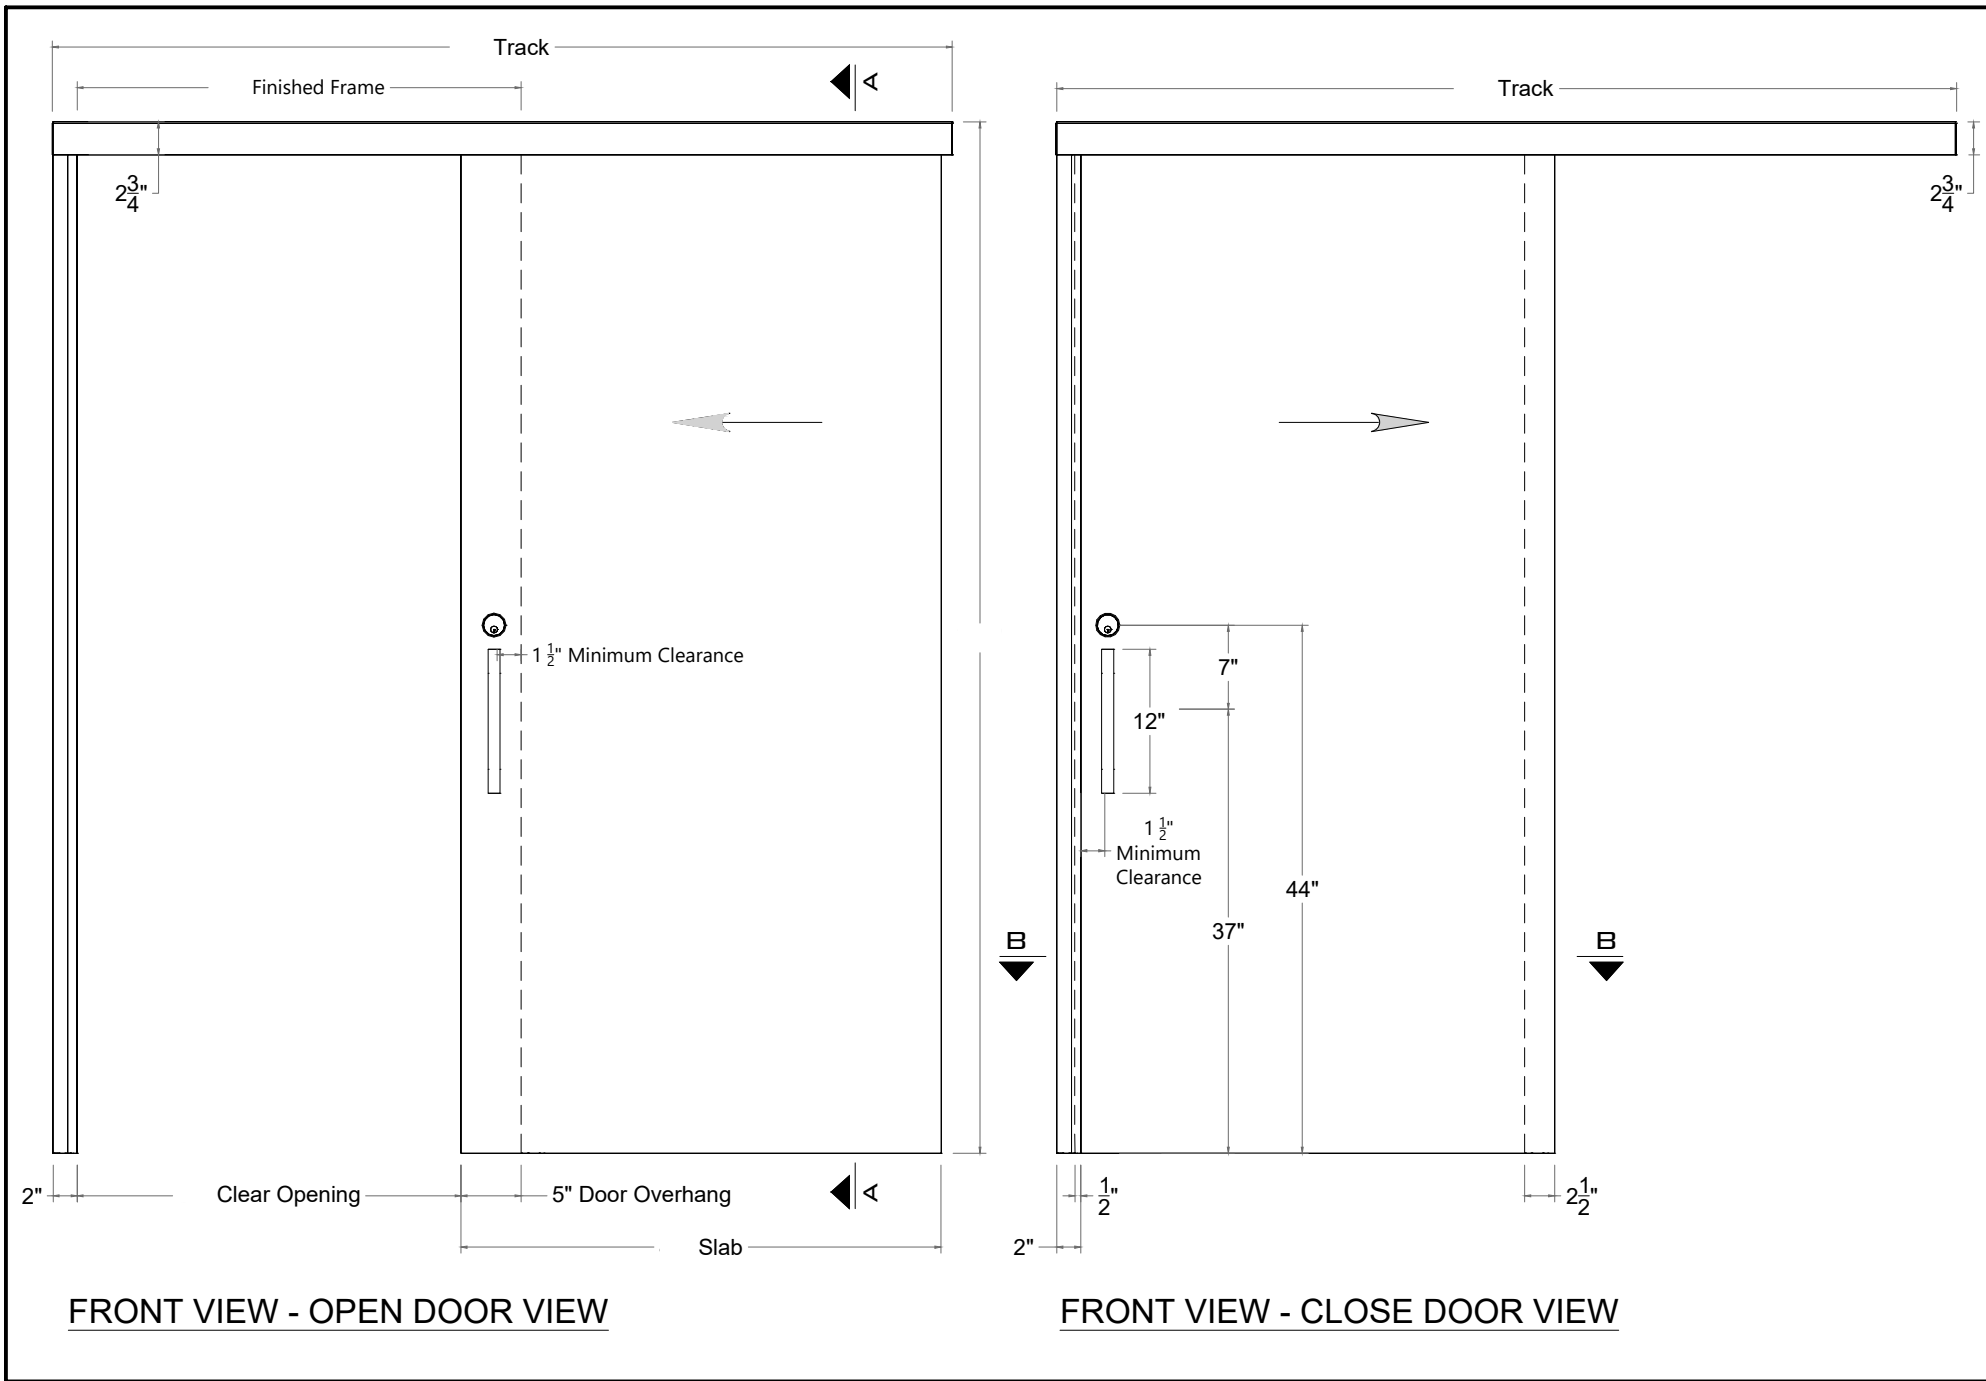


FRONT VIEW - OPEN DOOR VIEW

FRONT VIEW - CLOSE DOOR VIEW


PROJECT: <b>SERENITY SLIDING DOOR</b>	DESCRIPTION: <b>ELEVATIONS</b>	DATE: <b>03-19</b>	SCALE: <b>3/4" = 1'-0"</b>	SHEET: <b>02</b>
--	-----------------------------------	-----------------------	-------------------------------	---------------------

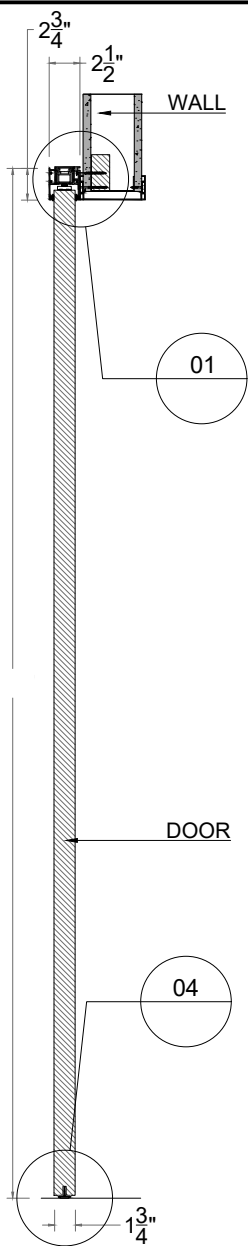


**VIEW A - A**  
SCALE 3/4"=1'-0"

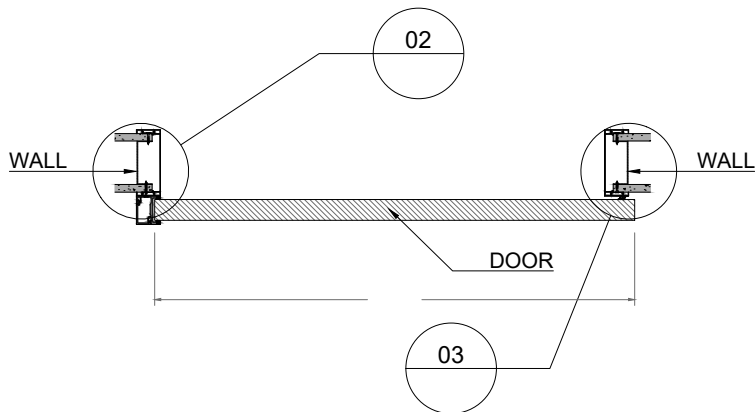


**VIEW B - B**  
SCALE 3/4"=1'-0"

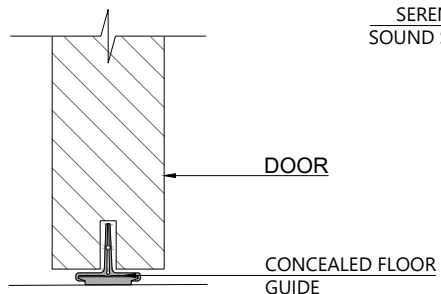


**DETAIL 04**  
SCALE 4"=1'-0"

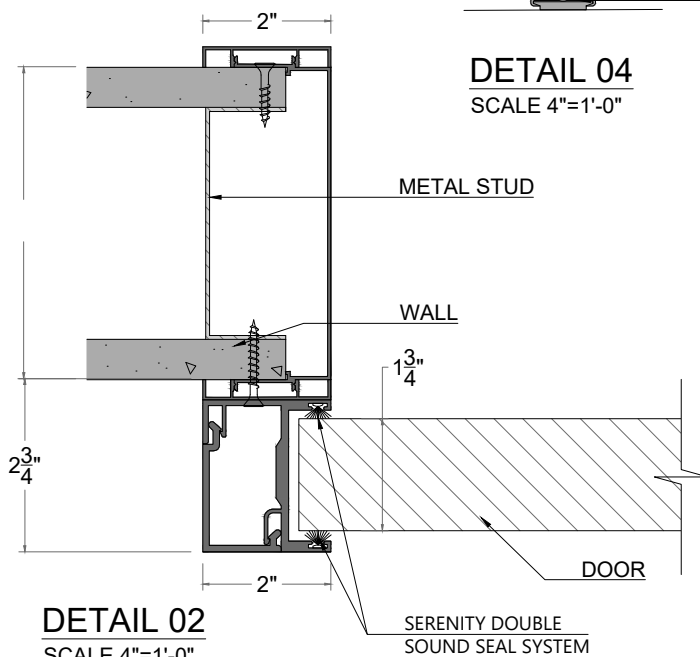

**DETAIL 02**  
SCALE 4"=1'-0"

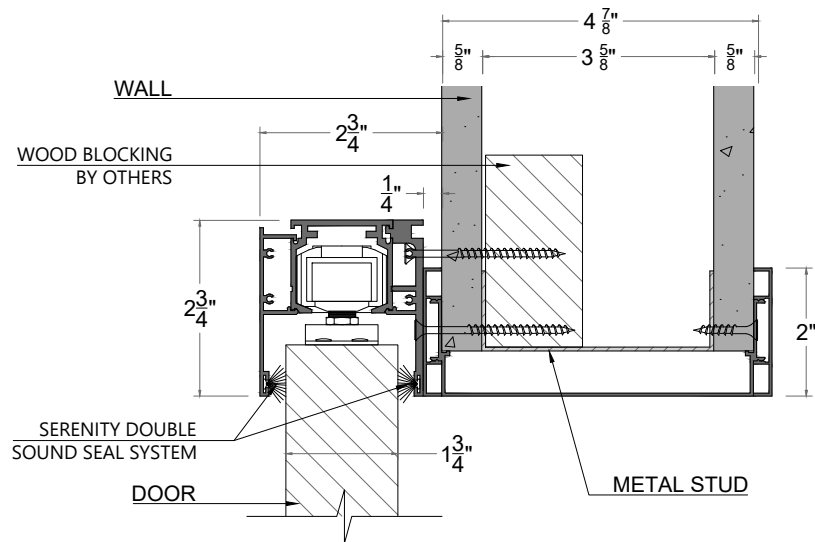

**DETAIL 01**  
SCALE 4"=1'-0"

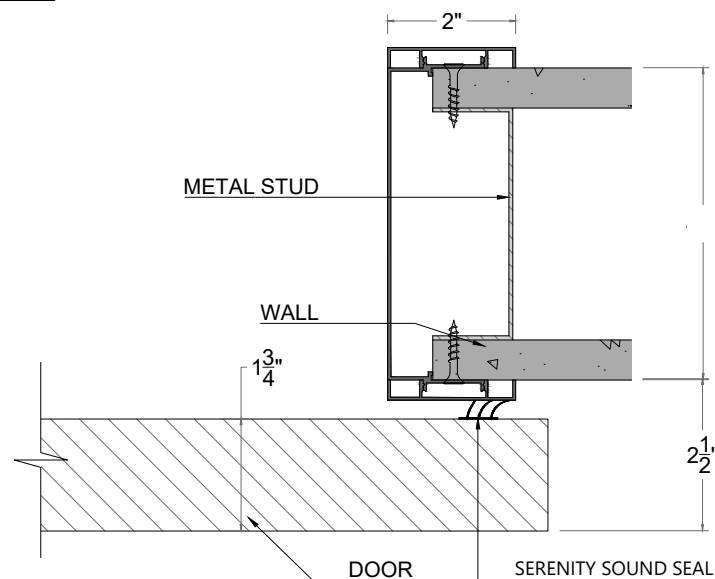

**DETAIL 03**  
SCALE 4"=1'-0"


PROJECT:  
**SERENITY SLIDING DOOR**

DESCRIPTION:  
**DETAILS**


DATE:  
**03-19**

SCALE:  
**AS SHOWN**


SHEET:  
**03**

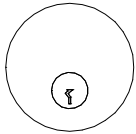



OPTIONAL KEY CYLINDER  
SCALE 4"=1'-0"

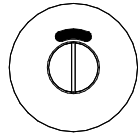



OPTIONAL PRIVACY INDICATOR  
SCALE 4"=1'-0"

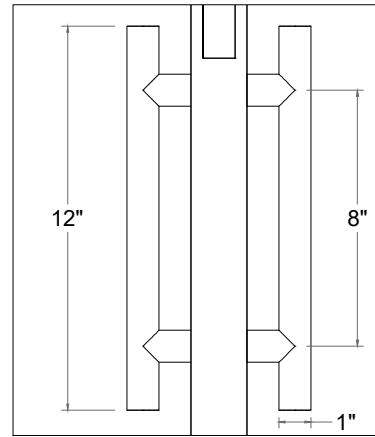


12" BACK TO BACK LADDER PULL  
SCALE 2"=1'-0"

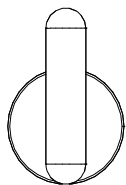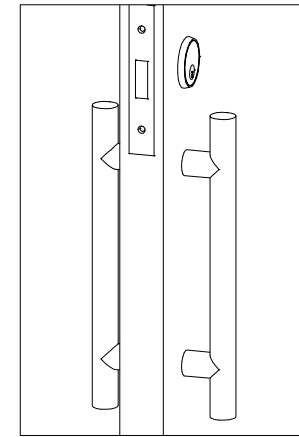

OPTIONAL THUMB TURN  
SCALE 4"=1'-0"

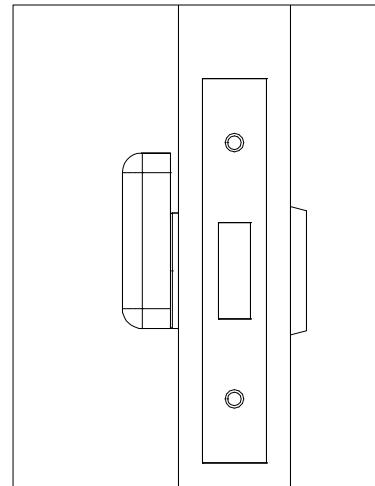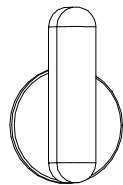

SMALL MORTISE LOCK  
SCALE 4"=1'-0"

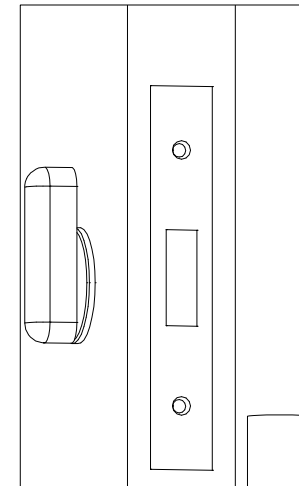

PROJECT:  
**SERENITY SLIDING DOOR**

DESCRIPTION:  
**DETAILS**

DATE:  
**03-19**

SCALE:  
**AS SHOWN**

SHEET:  
**04**

When using these charts to construct your rough openings, verify that your clear opening and slab size match the approved submittal package.

It is the contractor's responsibility to match and verify that the rough opening sizes are correct according to the approved submittals.

Studs in the opening need to be inverted, and all sheetrock must be cut flush. Wall thickness must be what is called for on the plans, without buildup at the headers.



Clear Open Width	Door Slab Width	Finished Frame Width	Track Width	Rough Opening Width	Clear Open Height	Door Slab Height	Finished Frame Height	Rough Opening Height
26	34	31	63	32.5	80	80	80	81
26.5	34.5	31.5	64	33	80.5	80.5	80.5	81.5
27	35	32	65	33.5	81	81	81	82
27.5	35.5	32.5	66	34	81.5	81.5	81.5	82.5
28	36	33	67	34.5	82	82	82	83
28.5	36.5	33.5	68	35	82.5	82.5	82.5	83.5
29	37	34	69	35.5	83	83	83	84
29.5	37.5	34.5	70	36	83.5	83.5	83.5	84.5
30	38	35	71	36.5	84	84	84	85
30.5	38.5	35.5	72	37	84.5	84.5	84.5	85.5
31	39	36	73	37.5	85	85	85	86
31.5	39.5	36.5	74	38	85.5	85.5	85.5	86.5
32	40	37	75	38.5	86	86	86	87
32.5	40.5	37.5	76	39	86.5	86.5	86.5	87.5
33	41	38	77	39.5	87	87	87	88
33.5	41.5	38.5	78	40	87.5	87.5	87.5	88.5
34	42	39	79	40.5	88	88	88	89
34.5	42.5	39.5	80	41	88.5	88.5	88.5	89.5
35	43	40	81	41.5	89	89	89	90
35.5	43.5	40.5	82	42	89.5	89.5	89.5	90.5
36	44	41	83	42.5	90	90	90	91
36.5	44.5	41.5	84	43	90.5	90.5	90.5	91.5
37	45	42	85	43.5	91	91	91	92
37.5	45.5	42.5	86	44	91.5	91.5	91.5	92.5
38	46	43	87	44.5	92	92	92	93
38.5	46.5	43.5	88	45	92.5	92.5	92.5	93.5
39	47	44	89	45.5	93	93	93	94
39.5	47.5	44.5	90	46	93.5	93.5	93.5	94.5
40	48	45	91	46.5	94	94	94	95
40.5	48.5	45.5	92	47	94.5	94.5	94.5	95.5
41	49	46	93	47.5	95	95	95	96
41.5	49.5	46.5	94	48	95.5	95.5	95.5	96.5
*42	*48	*46.5	*95	*48	96	96	96	97
42	50	47	95	48.5	96.5	96.5	96.5	97.5
42.5	50.5	47.5	96	49	97	97	97	98
43	51	48	97	49.5	97.5	97.5	97.5	98.5
43.5	51.5	48.5	98	50	98	98	98	99
44	52	49	99	50.5	98.5	98.5	98.5	99.5
44.5	52.5	49.5	100	51	99	99	99	100
45	53	50	101	51.5	99.5	99.5	99.5	100.5
45.5	53.5	50.5	102	52	100	100	100	101
46	54	51	103	52.5	100.5	100.5	100.5	101.5
46.5	54.5	51.5	104	53	101	101	101	102
47	55	52	105	53.5	101.5	101.5	101.5	102.5
47.5	55.5	52.5	106	54	102	102	102	103
48	56	53	107	54.5	102.5	102.5	102.5	103.5
48.5	56.5	53.5	108	55	103	103	103	104
49	57	54	109	55.5	103.5	103.5	103.5	104.5
49.5	57.5	54.5	110	56	104	104	104	105
50	58	55	111	56.5	104.5	104.5	104.5	105.5
50.5	58.5	55.5	112	57	105	105	105	106
51	59	56	113	57.5	105.5	105.5	105.5	106.5
51.5	59.5	56.5	114	58	106	106	106	107
52	60	57	115	58.5	106.5	106.5	106.5	107.5
					107	107	107	108
					107.5	107.5	107.5	108.5
					108	108	108	109

\*Retro Fit Sizing  
Achieves 42" Clear Opening with a 48" Slab

